

6,000 SF WAREHOUSE AVAILABLE FOR LEASE NOW

8002 Mainland Drive, San Antonio, TX 78250



- Rates available upon request
- 3-15 year terms available
- Partially furnished offices
- Newly constructed industrial warehouse facility
- Grade level loading
- Four bays with 14' x 14' overhead doors
- Private side entrance and store-front entrance
- Large fenced yard on approx. 0.75 acres
- Phase 3 power to site
- Warehouse located less than a block off of Bandera Road
- Located near all high growth areas of Alamo Ranch, Hwy 151 and outskirts of 1604



For More Information:

Ginger Unger, CCIM
Phone: 210.710.3852
gunger@secorone.com

6,000 SF WAREHOUSE AVAILABLE FOR LEASE NOW

8002 Mainland Drive, San Antonio, TX 78250



For More Information:

Ginger Unger, CCIM
Phone: 210.710.3852
gunger@secorone.com

This information has been secured from sources deemed to be reliable, but we made no representation on warranties expressed or implied, as to the accuracy of the information. References to square footage or age are approximate. Buyer must verify the information and bears all risk of any inaccuracies.

6,000 SF WAREHOUSE AVAILABLE FOR LEASE NOW

8002 Mainland Drive, San Antonio, TX 78250




For More Information:

Ginger Unger, CCIM
Phone: 210.710.3852
gunger@secorone.com

This information has been secured from sources deemed to be reliable, but we made no representation on warranties expressed or implied, as to the accuracy of the information. References to square footage or age are approximate. Buyer must verify the information and bears all risk of any inaccuracies.

6,000 SF WAREHOUSE AVAILABLE FOR LEASE NOW

8002 Mainland Drive, San Antonio, TX

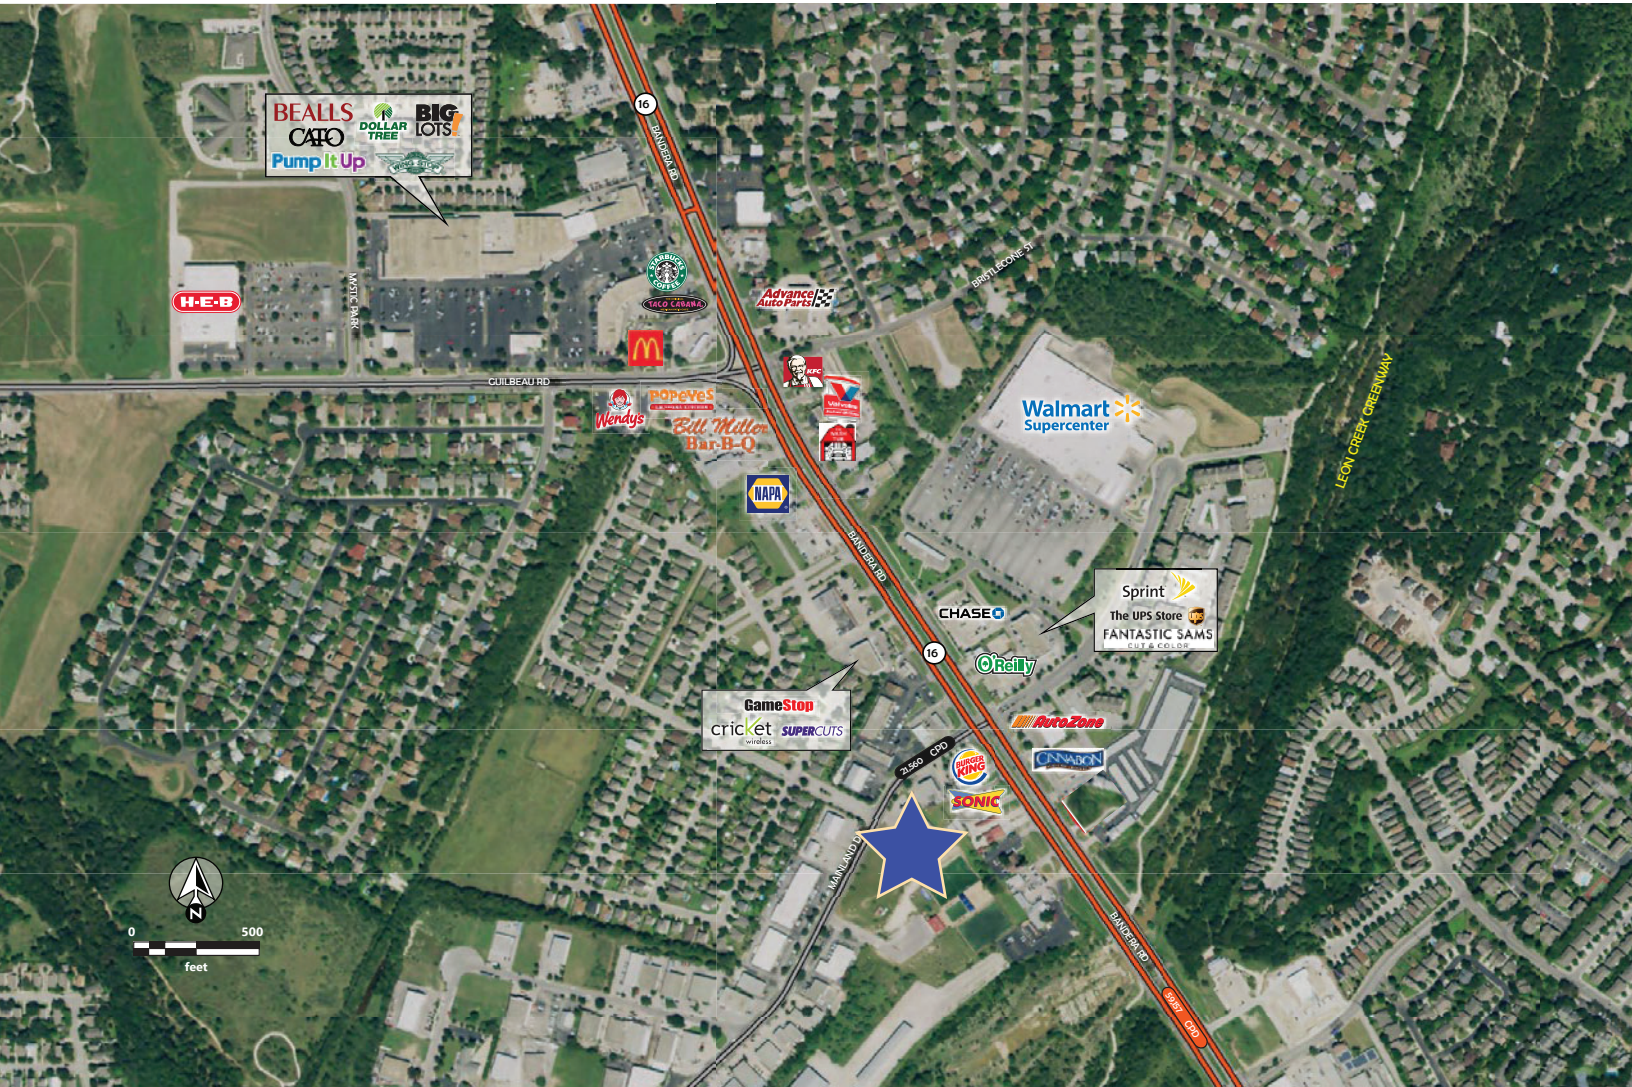


For More Information:

Ginger Unger, CCIM


Phone: 210.710.3852

gunger@secorone.com

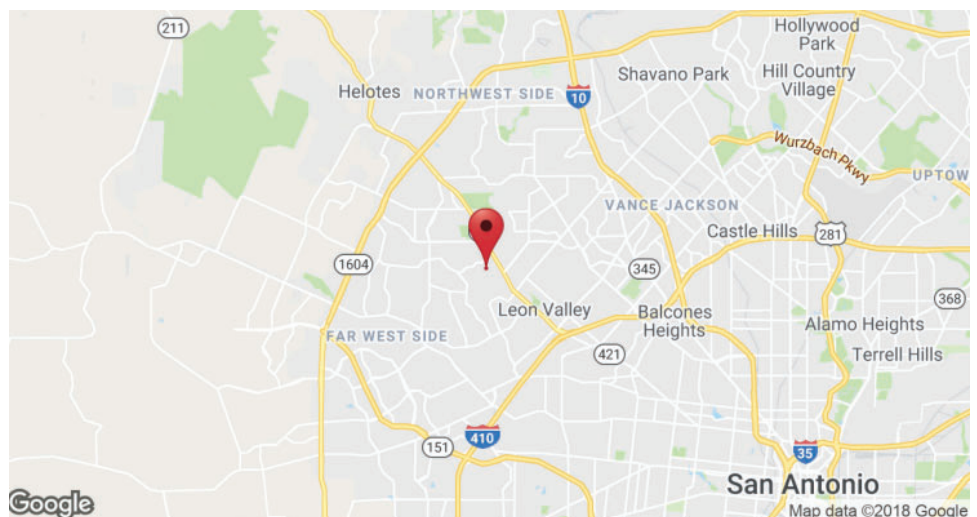


This information has been secured from sources deemed to be reliable, but we made no representation on warranties expressed or implied, as to the accuracy of the information. References to square footage or age are approximate. Buyer must verify the information and bears all risk of any inaccuracies.

8002 Mainland Drive, San Antonio, TX 78250

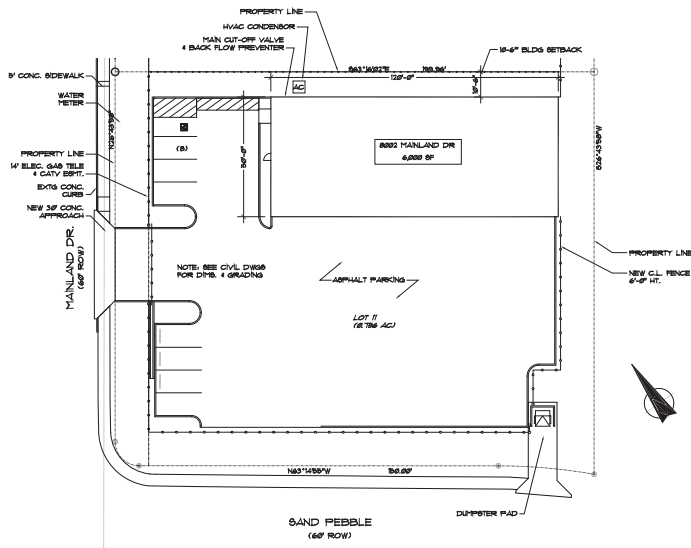

SITE PLAN

SCALE : 1" = 30'-0"

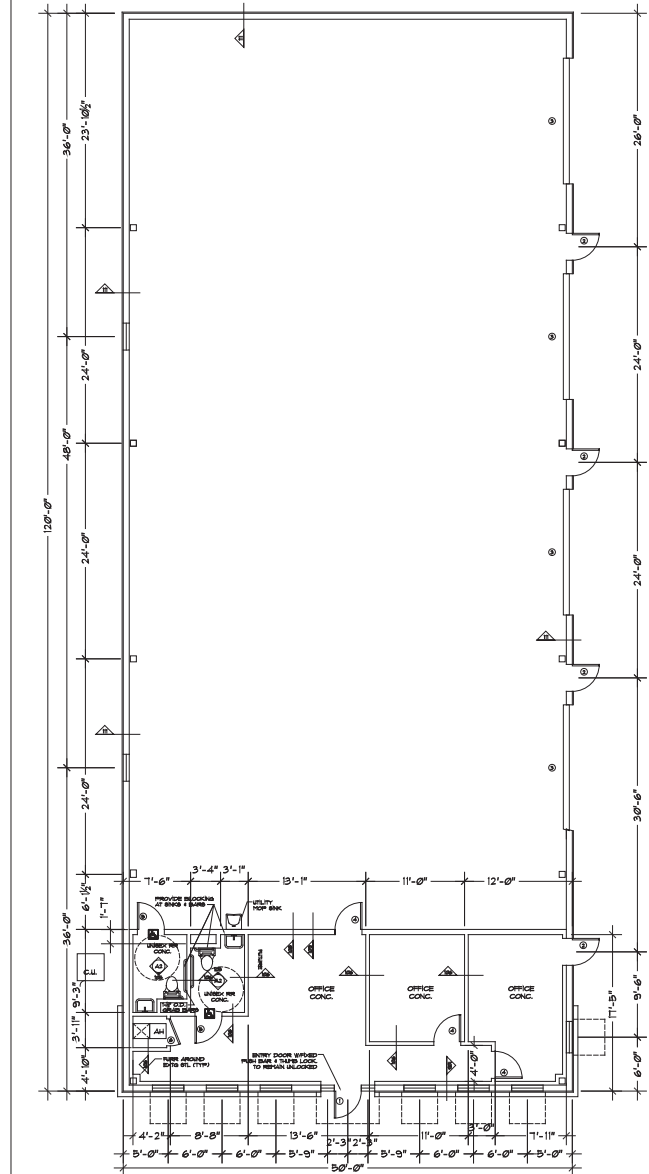

FLOOR PLAN

SCALE : 1/8" = 1'-0"



For More Information:

Ginger Unger, CCIM

Phone: 210.710.3852

gunger@secorone.com

This information has been secured from sources deemed to be reliable, but we made no representation on warranties expressed or implied, as to the accuracy of the information. References to square footage or age are approximate. Buyer must verify the information and bears all risk of any inaccuracies.



Information About Brokerage Services

Texas law requires all real estate license holders to give the following information about brokerage services to prospective buyers, tenants, sellers and landlords.

11-2-2015



TYPES OF REAL ESTATE LICENSE HOLDERS:

- **A BROKER** is responsible for all brokerage activities, including acts performed by sales agents sponsored by the broker.
- **A SALES AGENT** must be sponsored by a broker and works with clients on behalf of the broker.

A BROKER'S MINIMUM DUTIES REQUIRED BY LAW (A client is the person or party that the broker represents):

- Put the interests of the client above all others, including the broker's own interests;
- Inform the client of any material information about the property or transaction received by the broker;
- Answer the client's questions and present any offer to or counter-offer from the client; and
- Treat all parties to a real estate transaction honestly and fairly.

A LICENSE HOLDER CAN REPRESENT A PARTY IN A REAL ESTATE TRANSACTION:

AS AGENT FOR OWNER (SELLER/LANDLORD): The broker becomes the property owner's agent through an agreement with the owner, usually in a written listing to sell or property management agreement. An owner's agent must perform the broker's minimum duties above and must inform the owner of any material information about the property or transaction known by the agent, including information disclosed to the agent or subagent by the buyer or buyer's agent.

AS AGENT FOR BUYER/TENANT: The broker becomes the buyer/tenant's agent by agreeing to represent the buyer, usually through a written representation agreement. A buyer's agent must perform the broker's minimum duties above and must inform the buyer of any material information about the property or transaction known by the agent, including information disclosed to the agent by the seller or seller's agent.

AS AGENT FOR BOTH - INTERMEDIARY: To act as an intermediary between the parties the broker must first obtain the written agreement of *each party* to the transaction. The written agreement must state who will pay the broker and, in conspicuous bold or underlined print, set forth the broker's obligations as an intermediary. A broker who acts as an intermediary:

- Must treat all parties to the transaction impartially and fairly;
- May, with the parties' written consent, appoint a different license holder associated with the broker to each party (owner and buyer) to communicate with, provide opinions and advice to, and carry out the instructions of each party to the transaction.
- Must not, unless specifically authorized in writing to do so by the party, disclose:
 - that the owner will accept a price less than the written asking price;
 - that the buyer/tenant will pay a price greater than the price submitted in a written offer; and
 - any confidential information or any other information that a party specifically instructs the broker in writing not to disclose, unless required to do so by law.

AS SUBAGENT: A license holder acts as a subagent when aiding a buyer in a transaction without an agreement to represent the buyer. A subagent can assist the buyer but does not represent the buyer and must place the interests of the owner first.

TO AVOID DISPUTES, ALL AGREEMENTS BETWEEN YOU AND A BROKER SHOULD BE IN WRITING AND CLEARLY ESTABLISH:

- The broker's duties and responsibilities to you, and your obligations under the representation agreement.
- Who will pay the broker for services provided to you, when payment will be made and how the payment will be calculated.

LICENSE HOLDER CONTACT INFORMATION: This notice is being provided for information purposes. It does not create an obligation for you to use the broker's services. Please acknowledge receipt of this notice below and retain a copy for your records.

Secor One Commercial Group	0516121	gunger@Secorone.com	210-710-3852
Licensed Broker /Broker Firm Name or Primary Assumed Business Name	License No.	Email	Phone

Ginger Unger, CCIM	0516121	gunger@Secorone.com	210-710-3852
Designated Broker of Firm	License No.	Email	Phone

Licensed Supervisor of Sales Agent/ Associate	License No.	Email	Phone
--	-------------	-------	-------

Sales Agent/Associate's Name	License No.	Email	Phone
------------------------------	-------------	-------	-------

Buyer/Tenant/Seller/Landlord Initials

Date